

idejno rjesenje

INVESTITOR O.S. VLADIMIR NAZOR/ MLINSKA 3/ TRENKOVO/ 34330 VELIKA
GRADJEVINA NADOGRADNJA UCIONICA I IZGRADNJA SKOLSKE SPORTSKE DVORANE I
PLIVALISTA O.S. VLADIMIR NAZOR/ MLINSKA 3/ TRENKOVO/ 34330 VELIKA
LOKACIJA K.C. 1222 K.O. TRENKOVO/ MLINSKA 3/ 34330 VELIKA
PROJEKTANTI DIPL. INZ. ARG. BOZIDAR BANOVIC/ DIPL. ING. ARH. SANDRA ARTUKOVIC
ZAGREB

PROSINCA 2008.

Sandra Artukovic
Sandra Artukovic
dipl. ing. arh.
Ovlaštena arhitektica
URED OVLAŠTENE
ARHITEKTICE
Zagreb



A 1299


sadržaj

- **GEODETSKA PODLOGA 1:1000**
- **GEODETSKA PODLOGA - SITUACIJA 1:1000**
- **SITUACIJA 1:1000**
- **SATELITSKA SNIMKA**


- **TLOCRT PRIZEMLJA I KATA (NADOGRADNJA POSTOJEĆEG) 1:250**
- **TLOCRT PRIZEMLJA (NOVO) 1:250**
- **TLOCRT KATA (NOVO) 1:250**
- **TLOCRTPOTKROVLJA (NOVO) 1:250**

- **PRESJEK AA, CC 1:250**
- **PRESJEK BB, FASADA ZAPAD 1:250**
- **FASADA JUG 1:250**
- **FASADA ISTOK 1:250**
- **FASADA SJEVER 1:250**
- **NADOGRADNJA GLAVNOG ULAZA/ FASADA 1:250**
- **NADOGRADNJA RESTORANA/ FASADA 1:250**

POVRŠINE	UCIONICE I SKOLSKA SPORTSKA DVORANA
PRIZEMLJE	
• Dvorana (uklj. Sanitarije, garderobe, cisti hodnik)	930 m ²
• Spremiste sprava	100 m ²
• Publika (ulaz, garderoba, sanitarije)	98 m ²
• Publika (natkriveni trijem)	26 m ²
UKUPNO	1.154 m²
• Ucionice (uklj. Kabinete, sanitarije, 'prljavi hodnik', cistacica, kotlovnica, spremiste)	342 m ²
• Prosirenje vjetrobrana	26 m ²
• Prosirenje skolskog restorana	38 m ²
UKUPNO	406 m²
• PLIVALISTE (prostor bazena, bazen, hodnici, garderobe, sanitarije, spremiste, tehnicki prostori)	578 m ²
• Natkriveni trijem	28 m ²
UKUPNO	606 m²
KAT	
• Galerija za publiku, teretana	135 m ²
• Ucionice (uklj. kabinete, sanitarije, hodnik, spremiste) knjiznica, citaonica	505 m ²
DVORANA : PRIZEMLJE + KAT	1.289 m²
SKOLA: PRIZEMLJE +KAT	911 m²
PLIVALISTE: PRIZEMLJE	606 m²

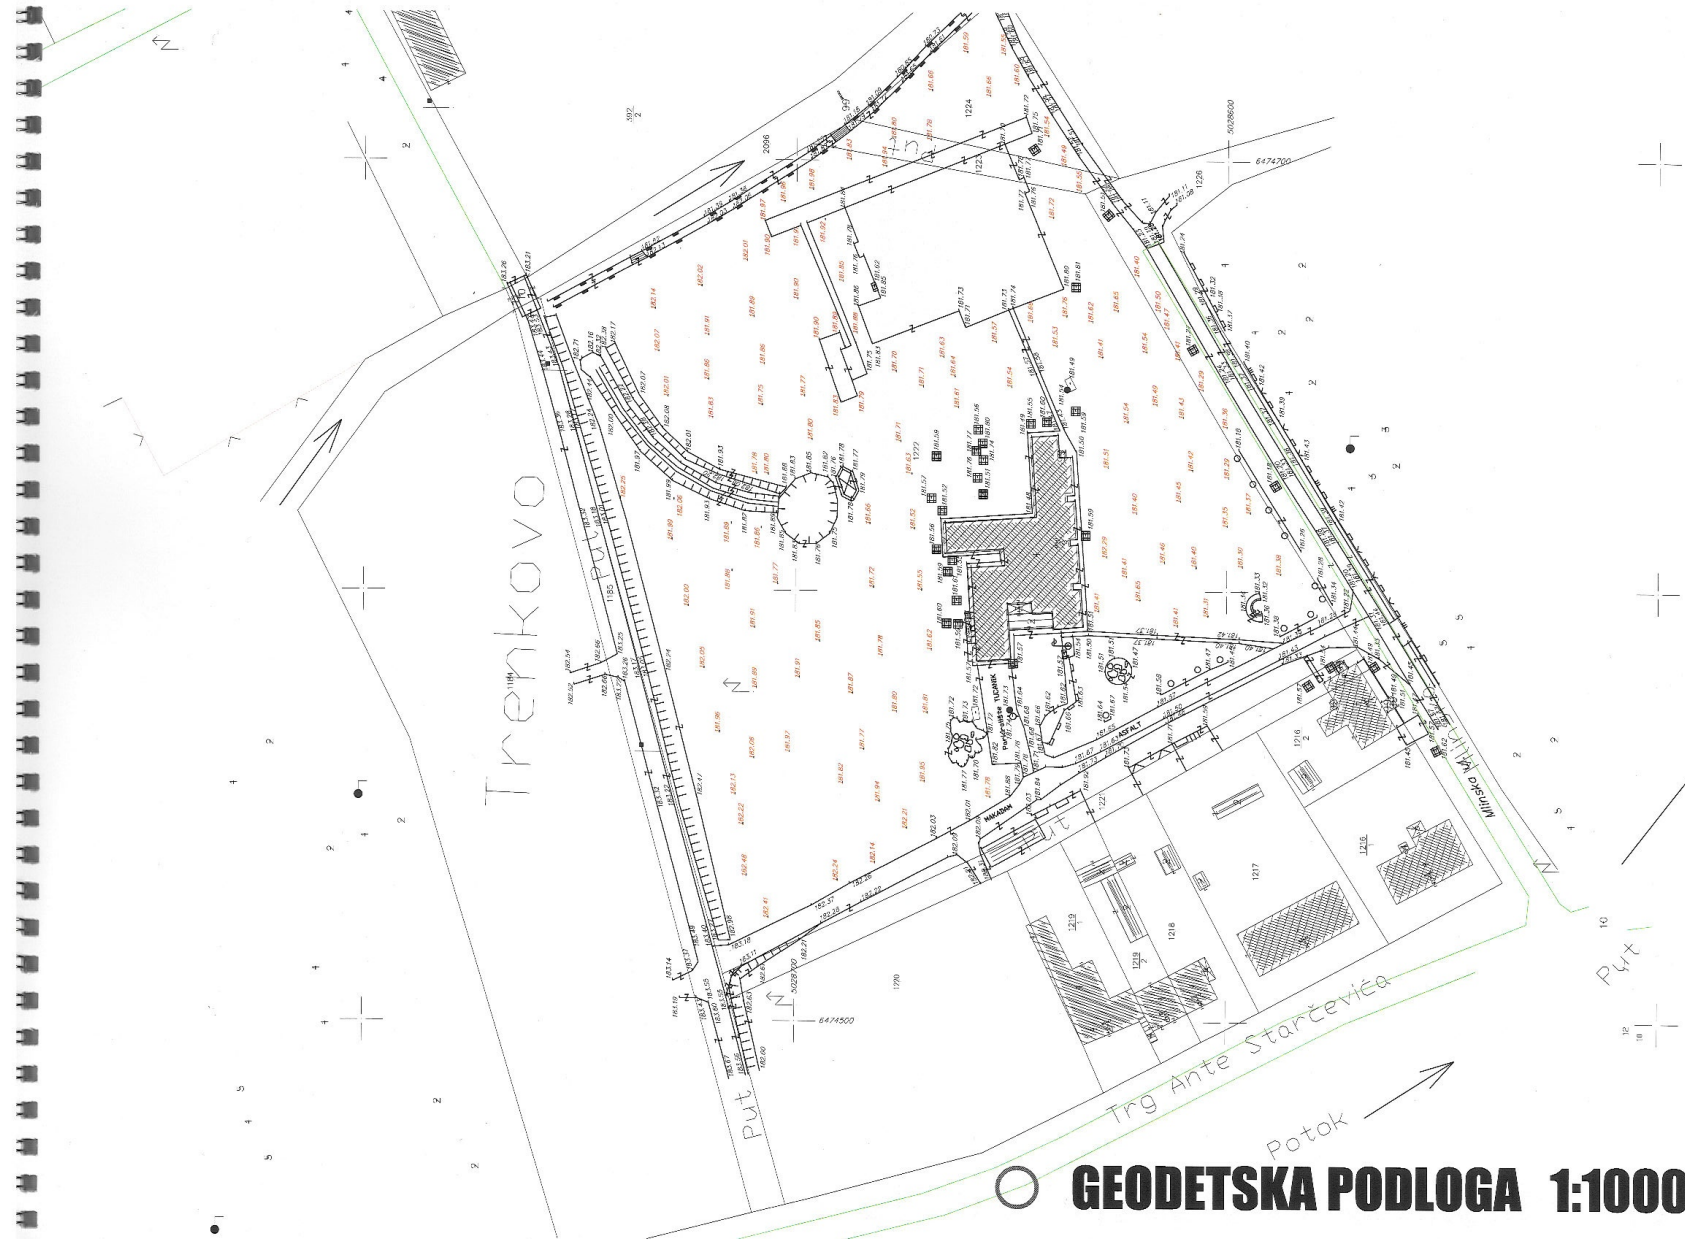


○ **GEODETSKA PODLOGA 1:1000**

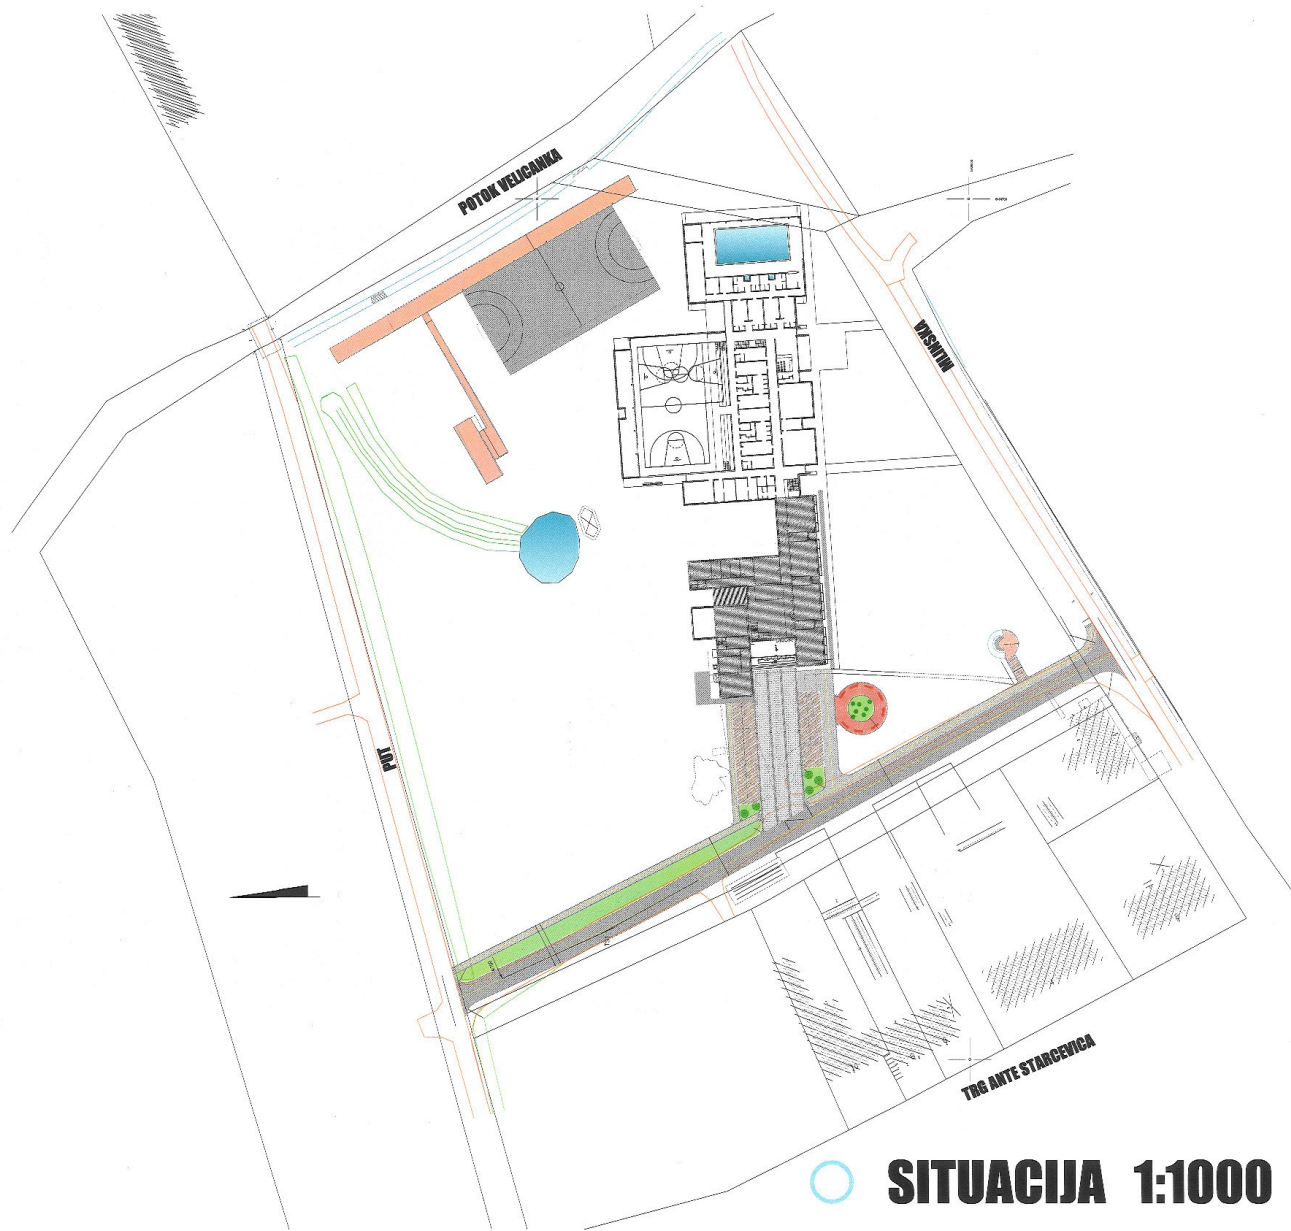




○ **SATELITSKA SNIMKA**

 **POSTOJECE STANJE**

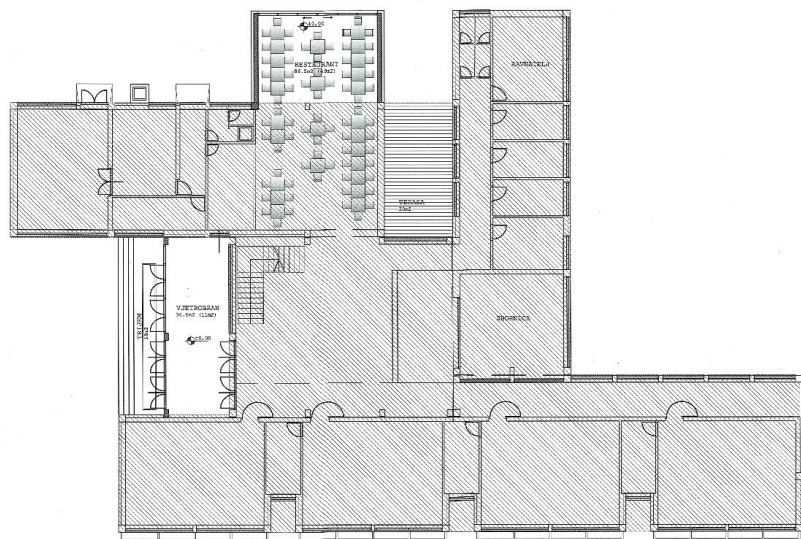


○ **TLOCRT PRIZEMLJA 1:250**


 **POSTOJECE STANJE**

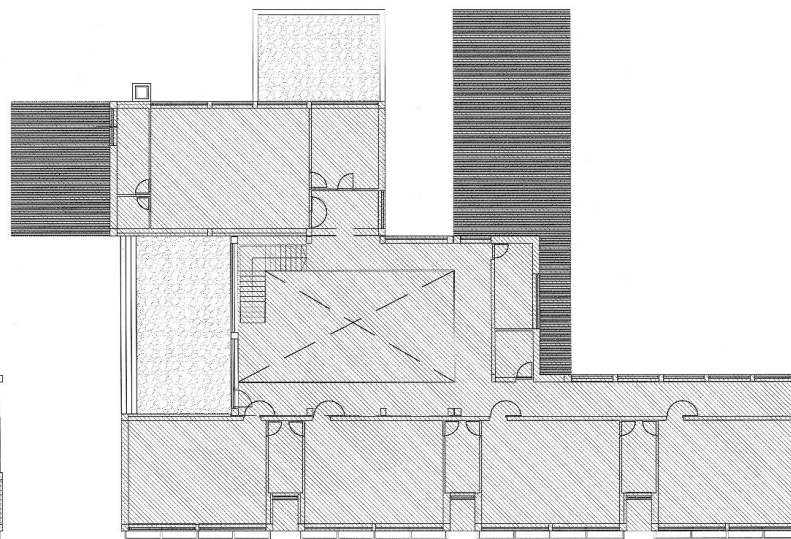


○ **TLOCRT KATA 1:250**

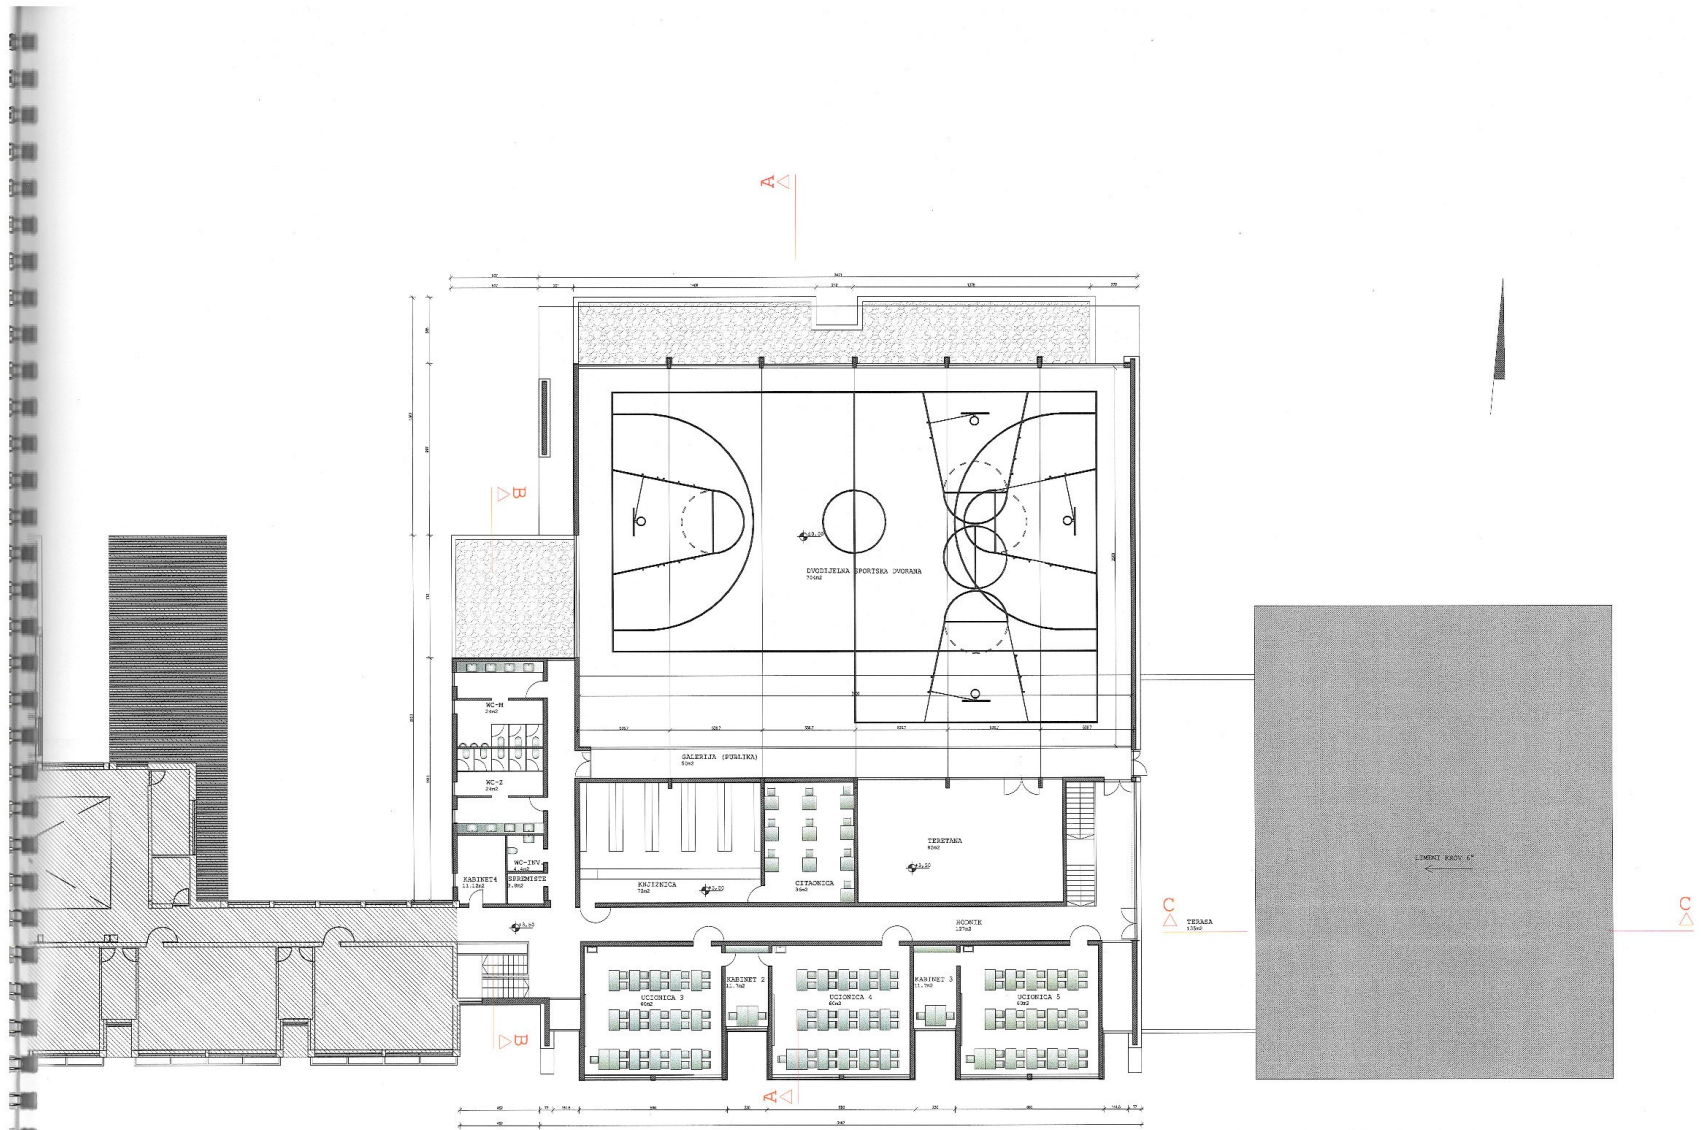


○ TLOCRT KATA (NOVO) 1:250

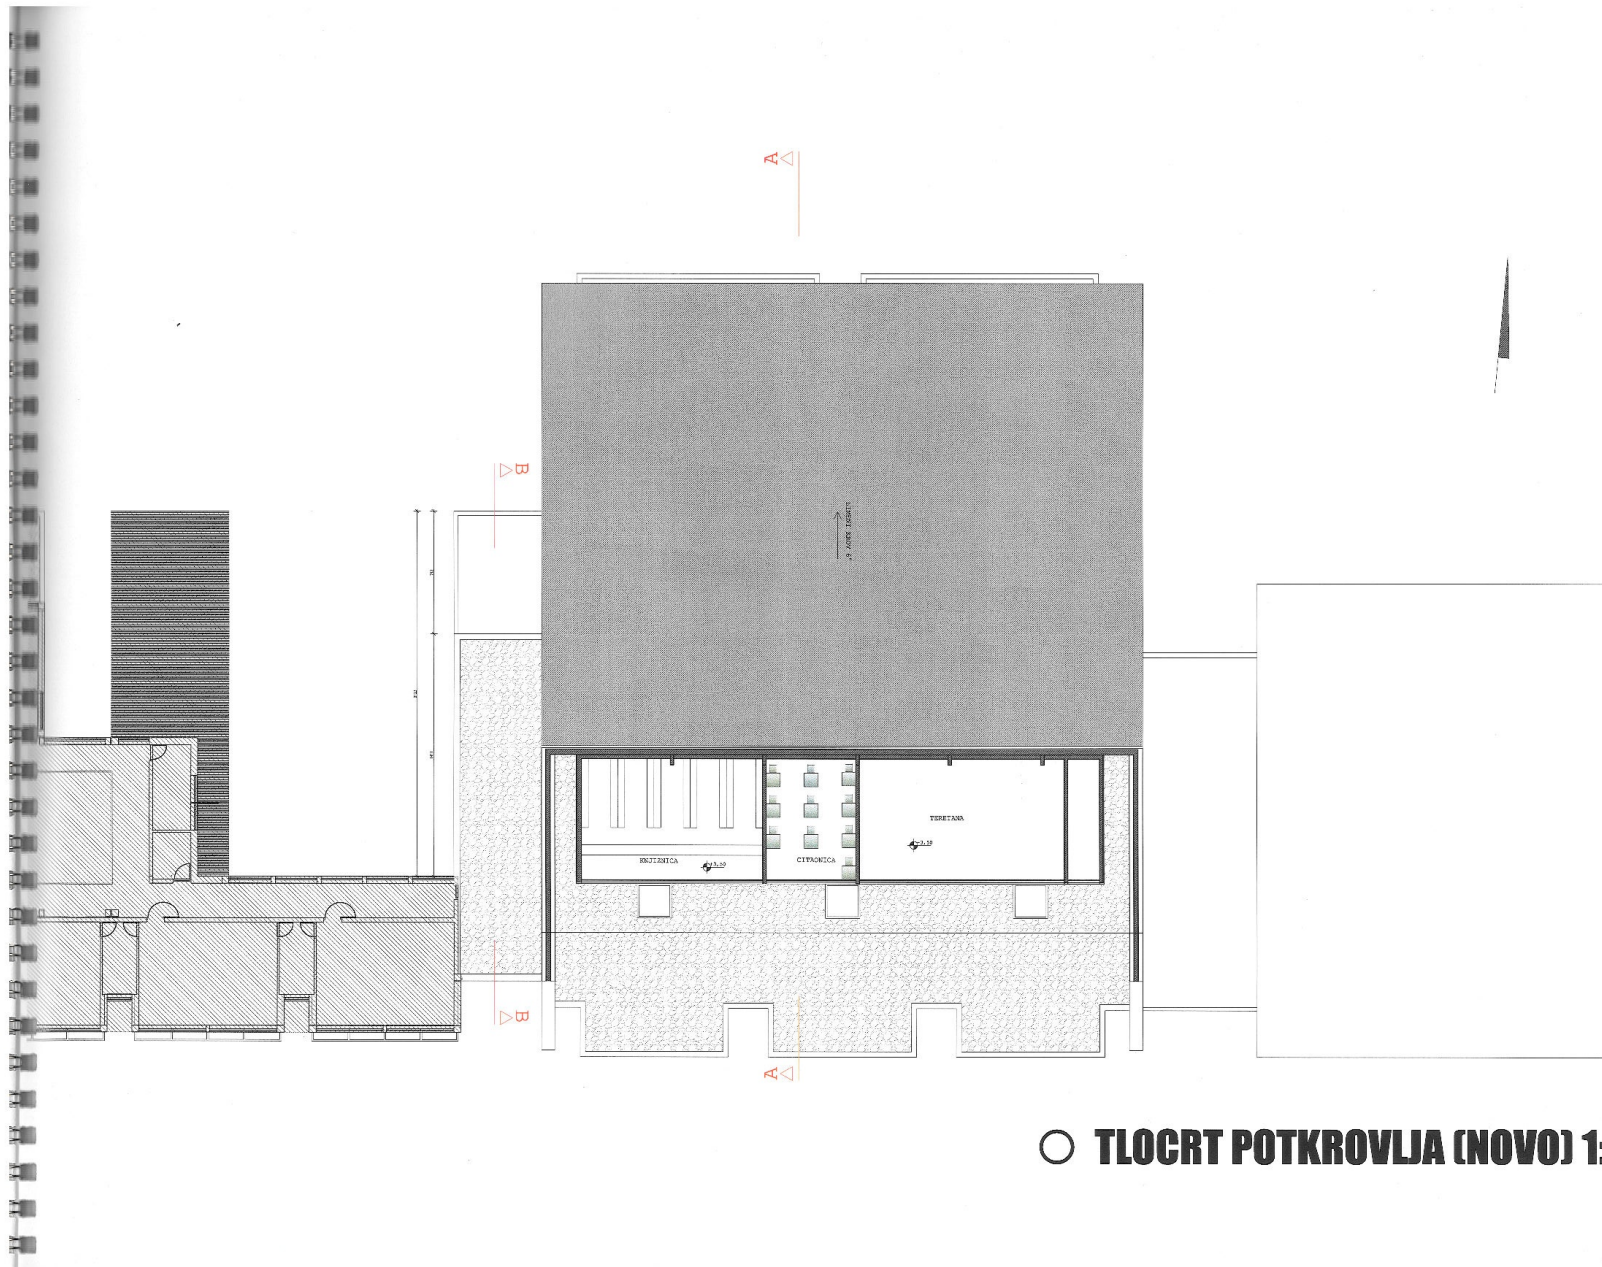


○ TLOCRT POTKROVLJA (NOVO) 1:250

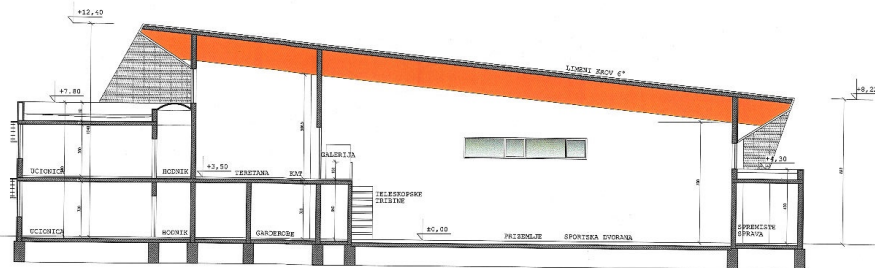


○ **PRESJEK AA 1:250**

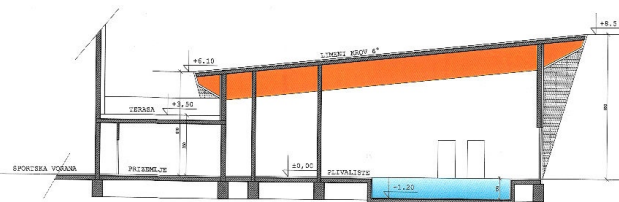


○ **PRESJEK CC 1:250**

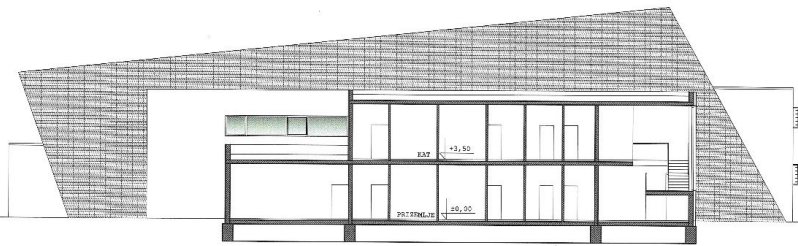


○ **PRESJEK BB 1:250**

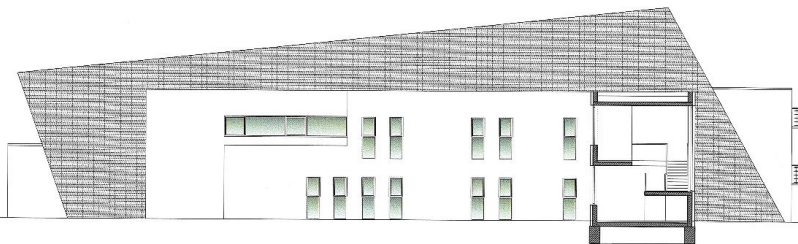


○ **FASADA ZAPAD 1:250**

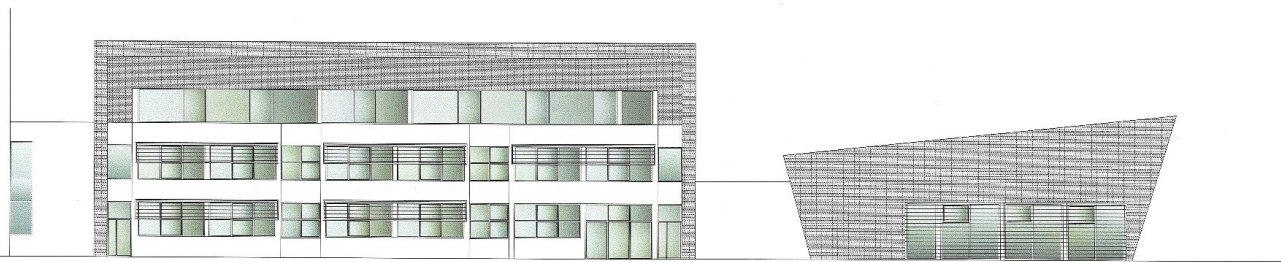

○ **FASADA JUG 1:250**

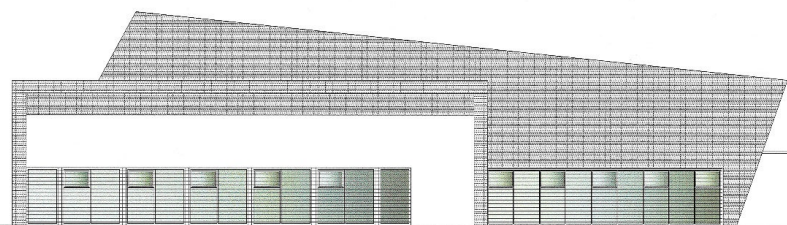

○ **FASADA ISTOK 1:250**

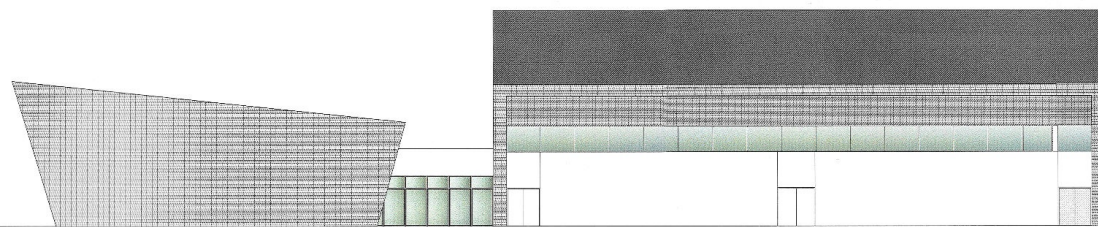

○ FASADA SJEVER 1:250



○ **NADogradnja Glavnog ulaza/ fasada 1:250**



○ **NADOGRADNJA RESTORANA/ FASADA 1:250**